

notes

1. This drawing is based on Clugston Survey Services drawing no. 1777-001 boundaries to be confirmed.
2. All areas are Preliminary and subject to change during design development. GIAs are based on estimated wall thicknesses.



NO	DATE	DESCRIPTION
01	28.11.11	Issue for planning
02	28.11.11	Issue for tender
03	28.11.11	Issue for construction
04	28.11.11	Issue for record
05	28.11.11	Issue for pre-tender
06	28.11.11	Issue for pre-tender



P0 Preliminary Issue MJH SJM 28.11.11  
revisions

**PRELIMINARY**

**Bond Bryan Architects**  
the church studio springvale road sheffield S10 1LP  
T +44 (0)114 265 2040 E info@bondbryan.co.uk  
F +44 (0)114 268 7021 W www.bondbryan.com

D - design PL - planning PT - pre-tender  
T - tender P - preliminary  
C - construction R - record

**LITTON PROPERTIES LTD**

**TRADEWORLD  
ROTHERRHAM ROAD  
ROTHERRHAM**


**PROPOSED SITE LAYOUT**

**PROPOSED SITE LAYOUT**


**03-047 G06-001**

scale	date	drawn	checked
1:500 @ A2	28.11.11	MJH	SJM
job no	undisass cat.	dwg no	revision
03-047	G06-001	P0	


This drawing is © Bond Bryan Architects Ltd. It is a technical drawing. Measurements shall not be obtained by scaling. Verify all dimensions prior to construction. Immediately report any discrepancies on this drawing to Architect. This drawing shall be read in conjunction with associated specifications and related consultant's documents.

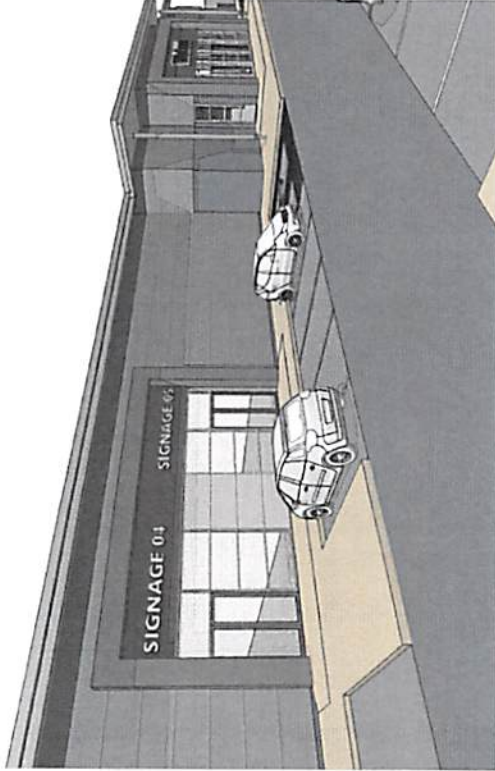


PERSPECTIVE VIEW 2

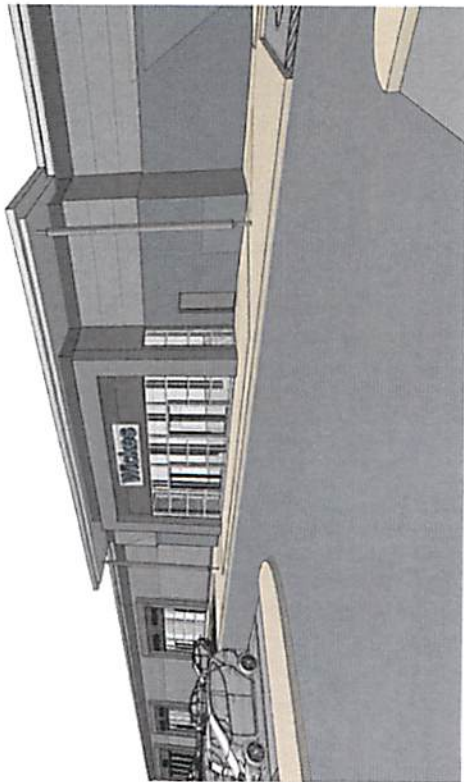

PERSPECTIVE VIEW 1

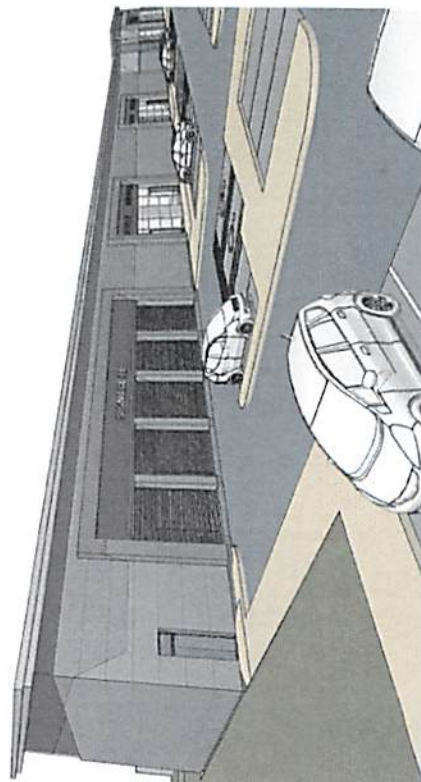

PERSPECTIVE VIEW 3

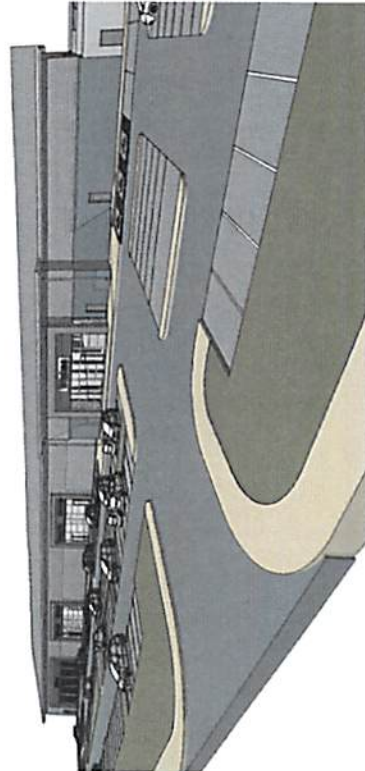

PERSPECTIVE VIEW 4

**PRELIMINARY**

**SKETCH PERSPECTIVES**

**03-047 SK-001**



**Bond Bryan Architects**

the church studio springvale road sheffield S10 1LP  
 T +44 (0)114 266 2040 E info@bondbryan.co.uk  
 F +44 (0)114 268 7021 W www.bondbryan.com

D - design PL - planning PT - pre-tender  
 T - tender P - preliminary  
 C - construction R - record

**LITTON PROPERTIES LTD**

**TRADEWORLD  
 ROTHERHAM ROAD  
 ROTHERHAM**

**SKETCH PERSPECTIVES**

PO Preliminary Issue MJH SJM 28.11.11  
 revisions


scale	date	drawn	checked
NTS	28.11.11	MJH	SJM
job no	unclass cat. - dwg no	revision	
<b>03-047</b>	<b>SK-001</b>	<b>P 0</b>	

This drawing is © Bond Bryan Architects Ltd. If in doubt ASK. Drawing measurements shall not be obtained by scaling. Verify all dimensions against the original drawings. This drawing shall be read in conjunction with associated specifications and related consultant's documents.







SOUTHEAST ELEVATION

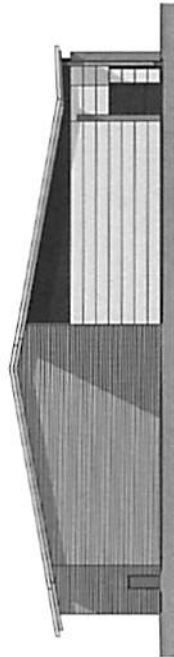

SOUTHWEST ELEVATION

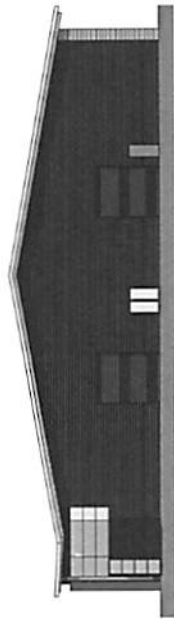

NORTHEAST ELEVATION

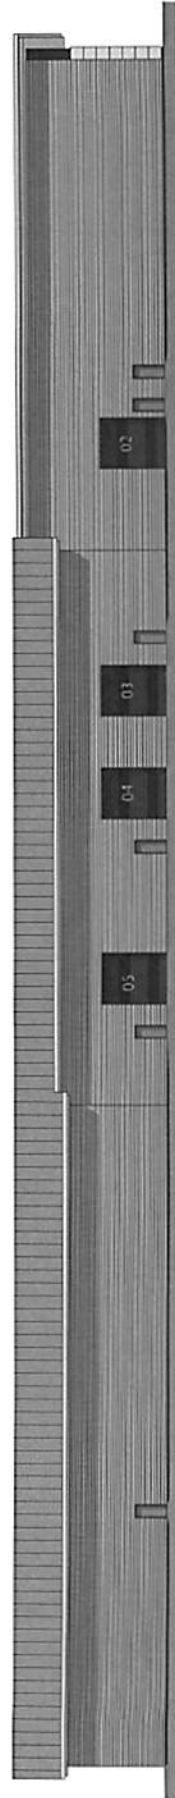

NORTHWEST ELEVATION

PRELIMINARY GA ELEVATIONS 03-047 G08-001

**Bond Bryan Architects**  
 The Church Walk, Longwalk Road, Rathfarnham, Dublin 14  
 T: +44 (0)174 266 2640 E: info@bondbryan.co.uk  
 F: +44 (0)174 266 2621 W: www.bondbryan.com

**LITTON PROPERTIES LTD**  
 TRADEWORLD  
 ROTHERHAM ROAD  
 ROTHERHAM

GA ELEVATIONS

Scale	Date	Drawn	Checked
1:200 @ A1	28.11.11	MJM	SJM

Job No: 03-047 G08-001 P0  
 Revision:

This drawing is a Preliminary Drawing. It is not to be used for construction purposes. It is for information only. All dimensions are approximate and subject to change. The drawing shall be used in conjunction with the contract documents and related construction documents.